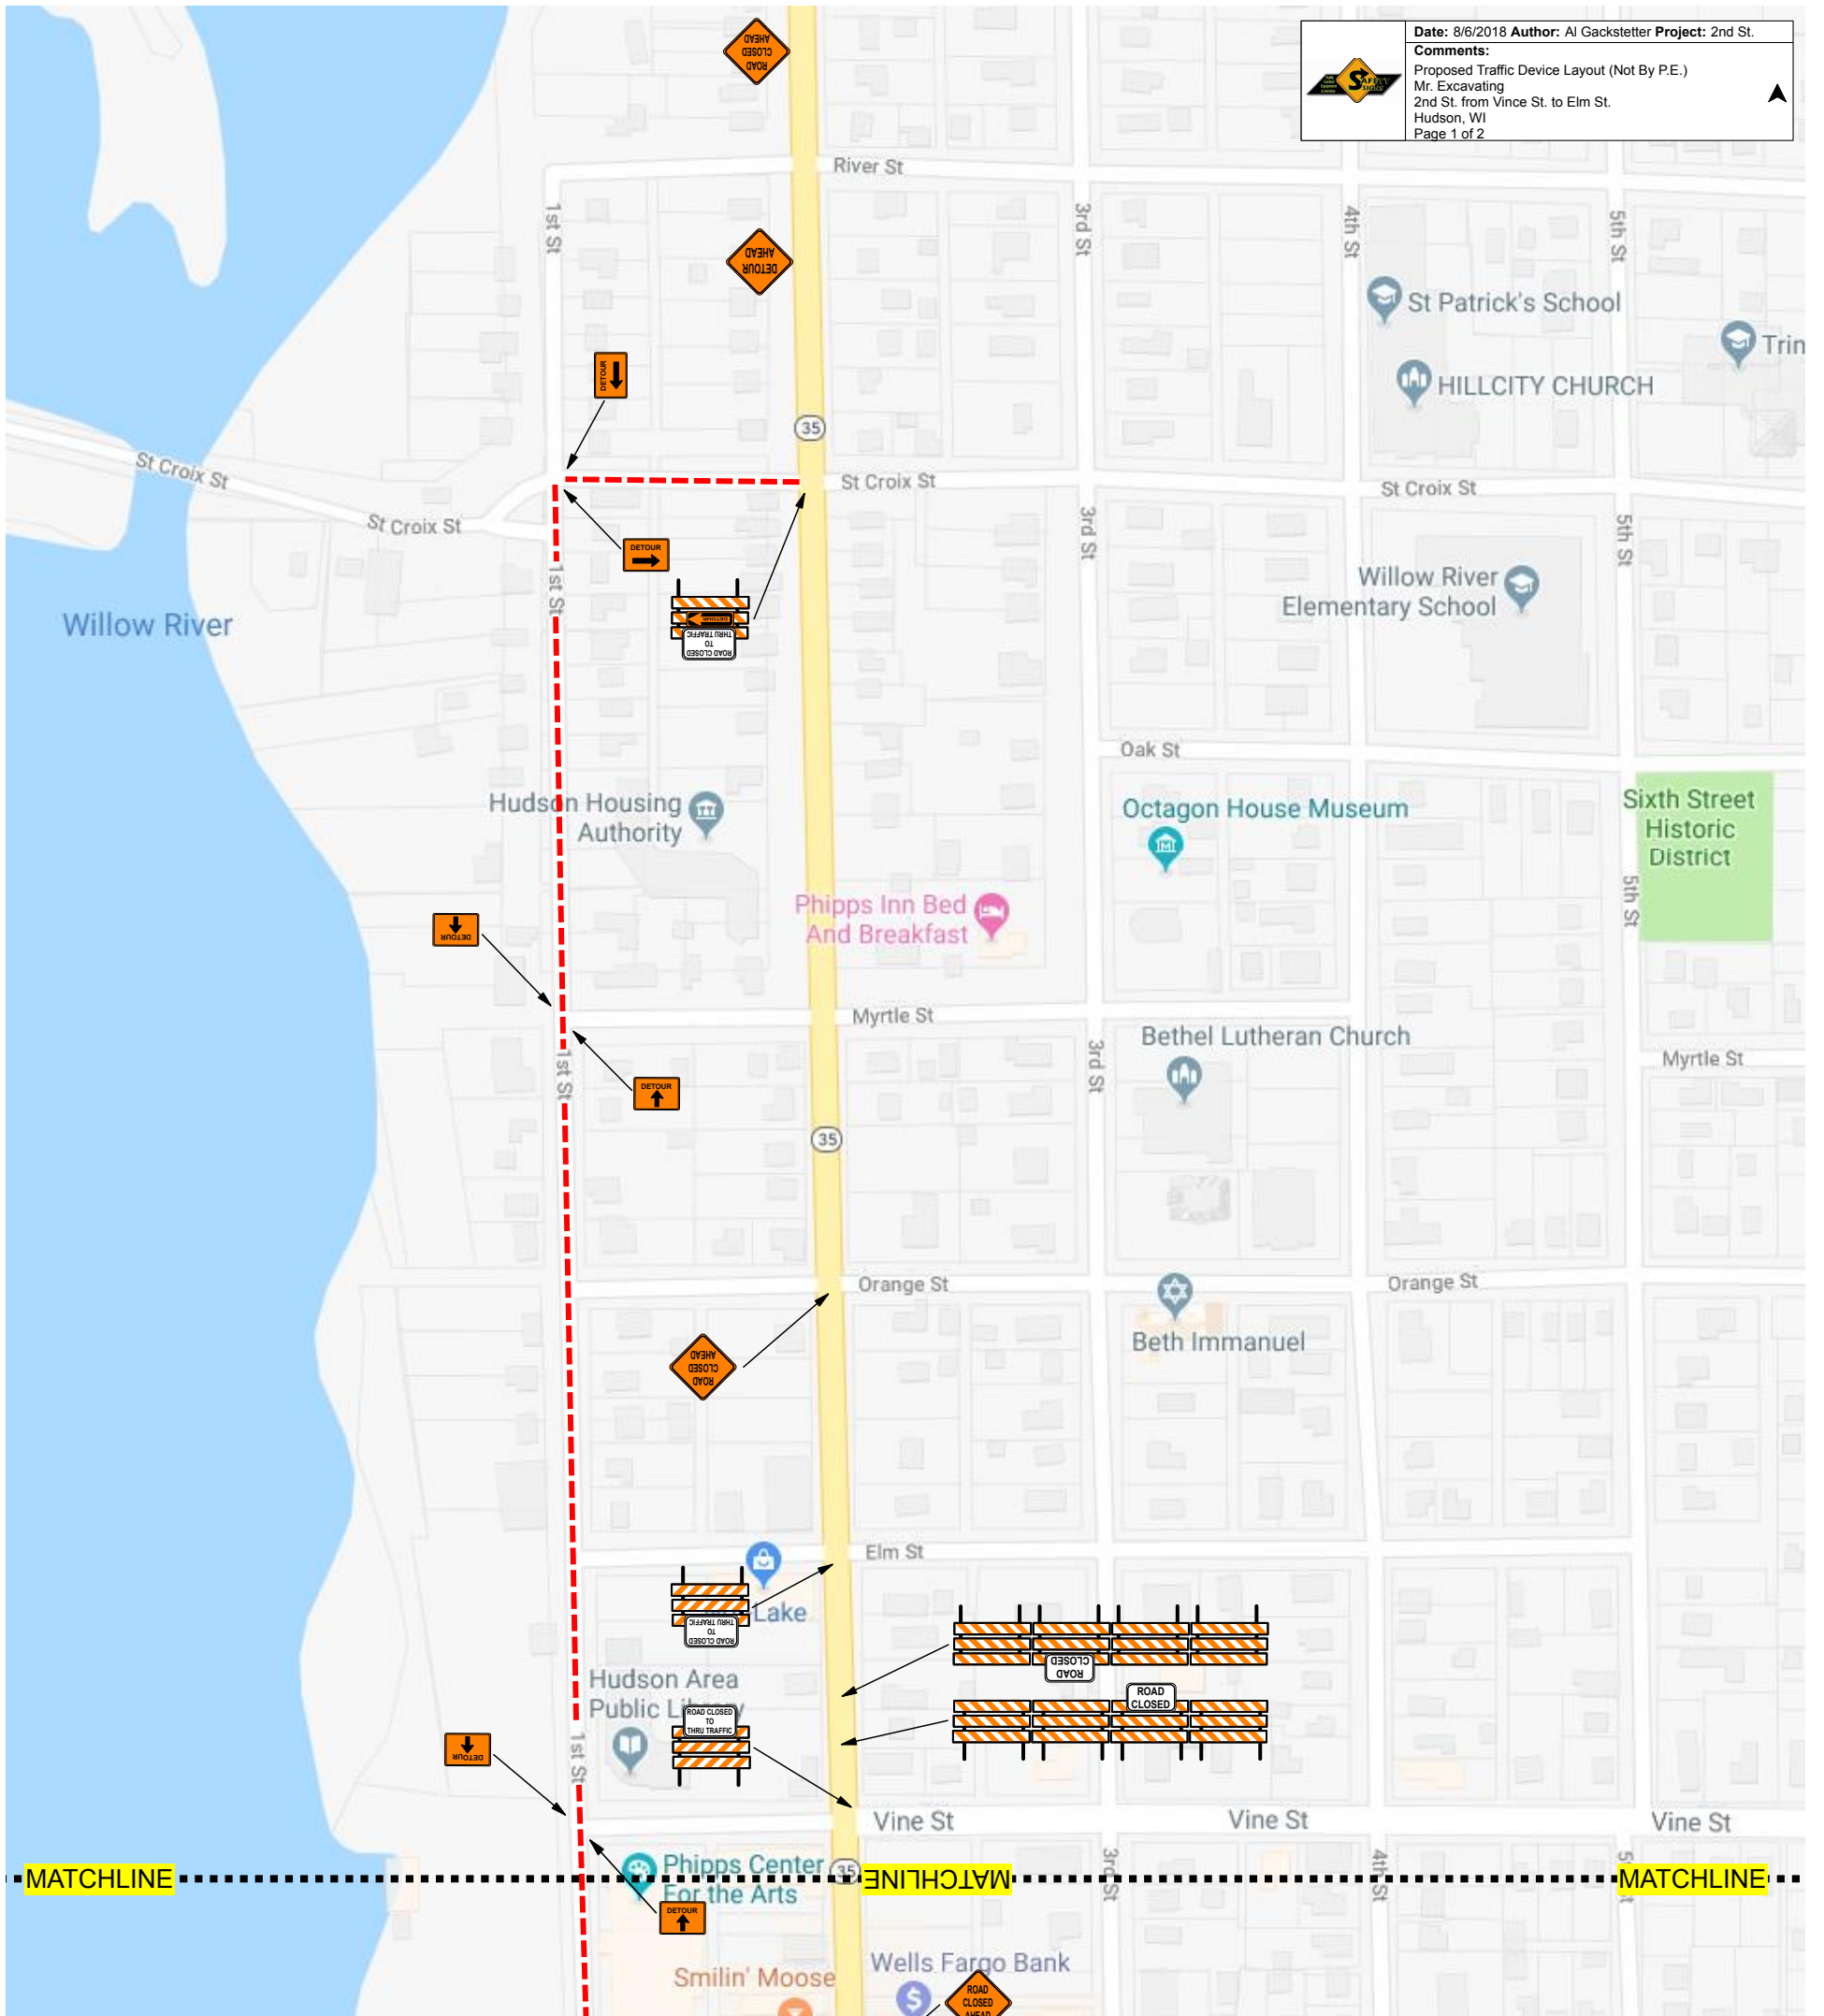
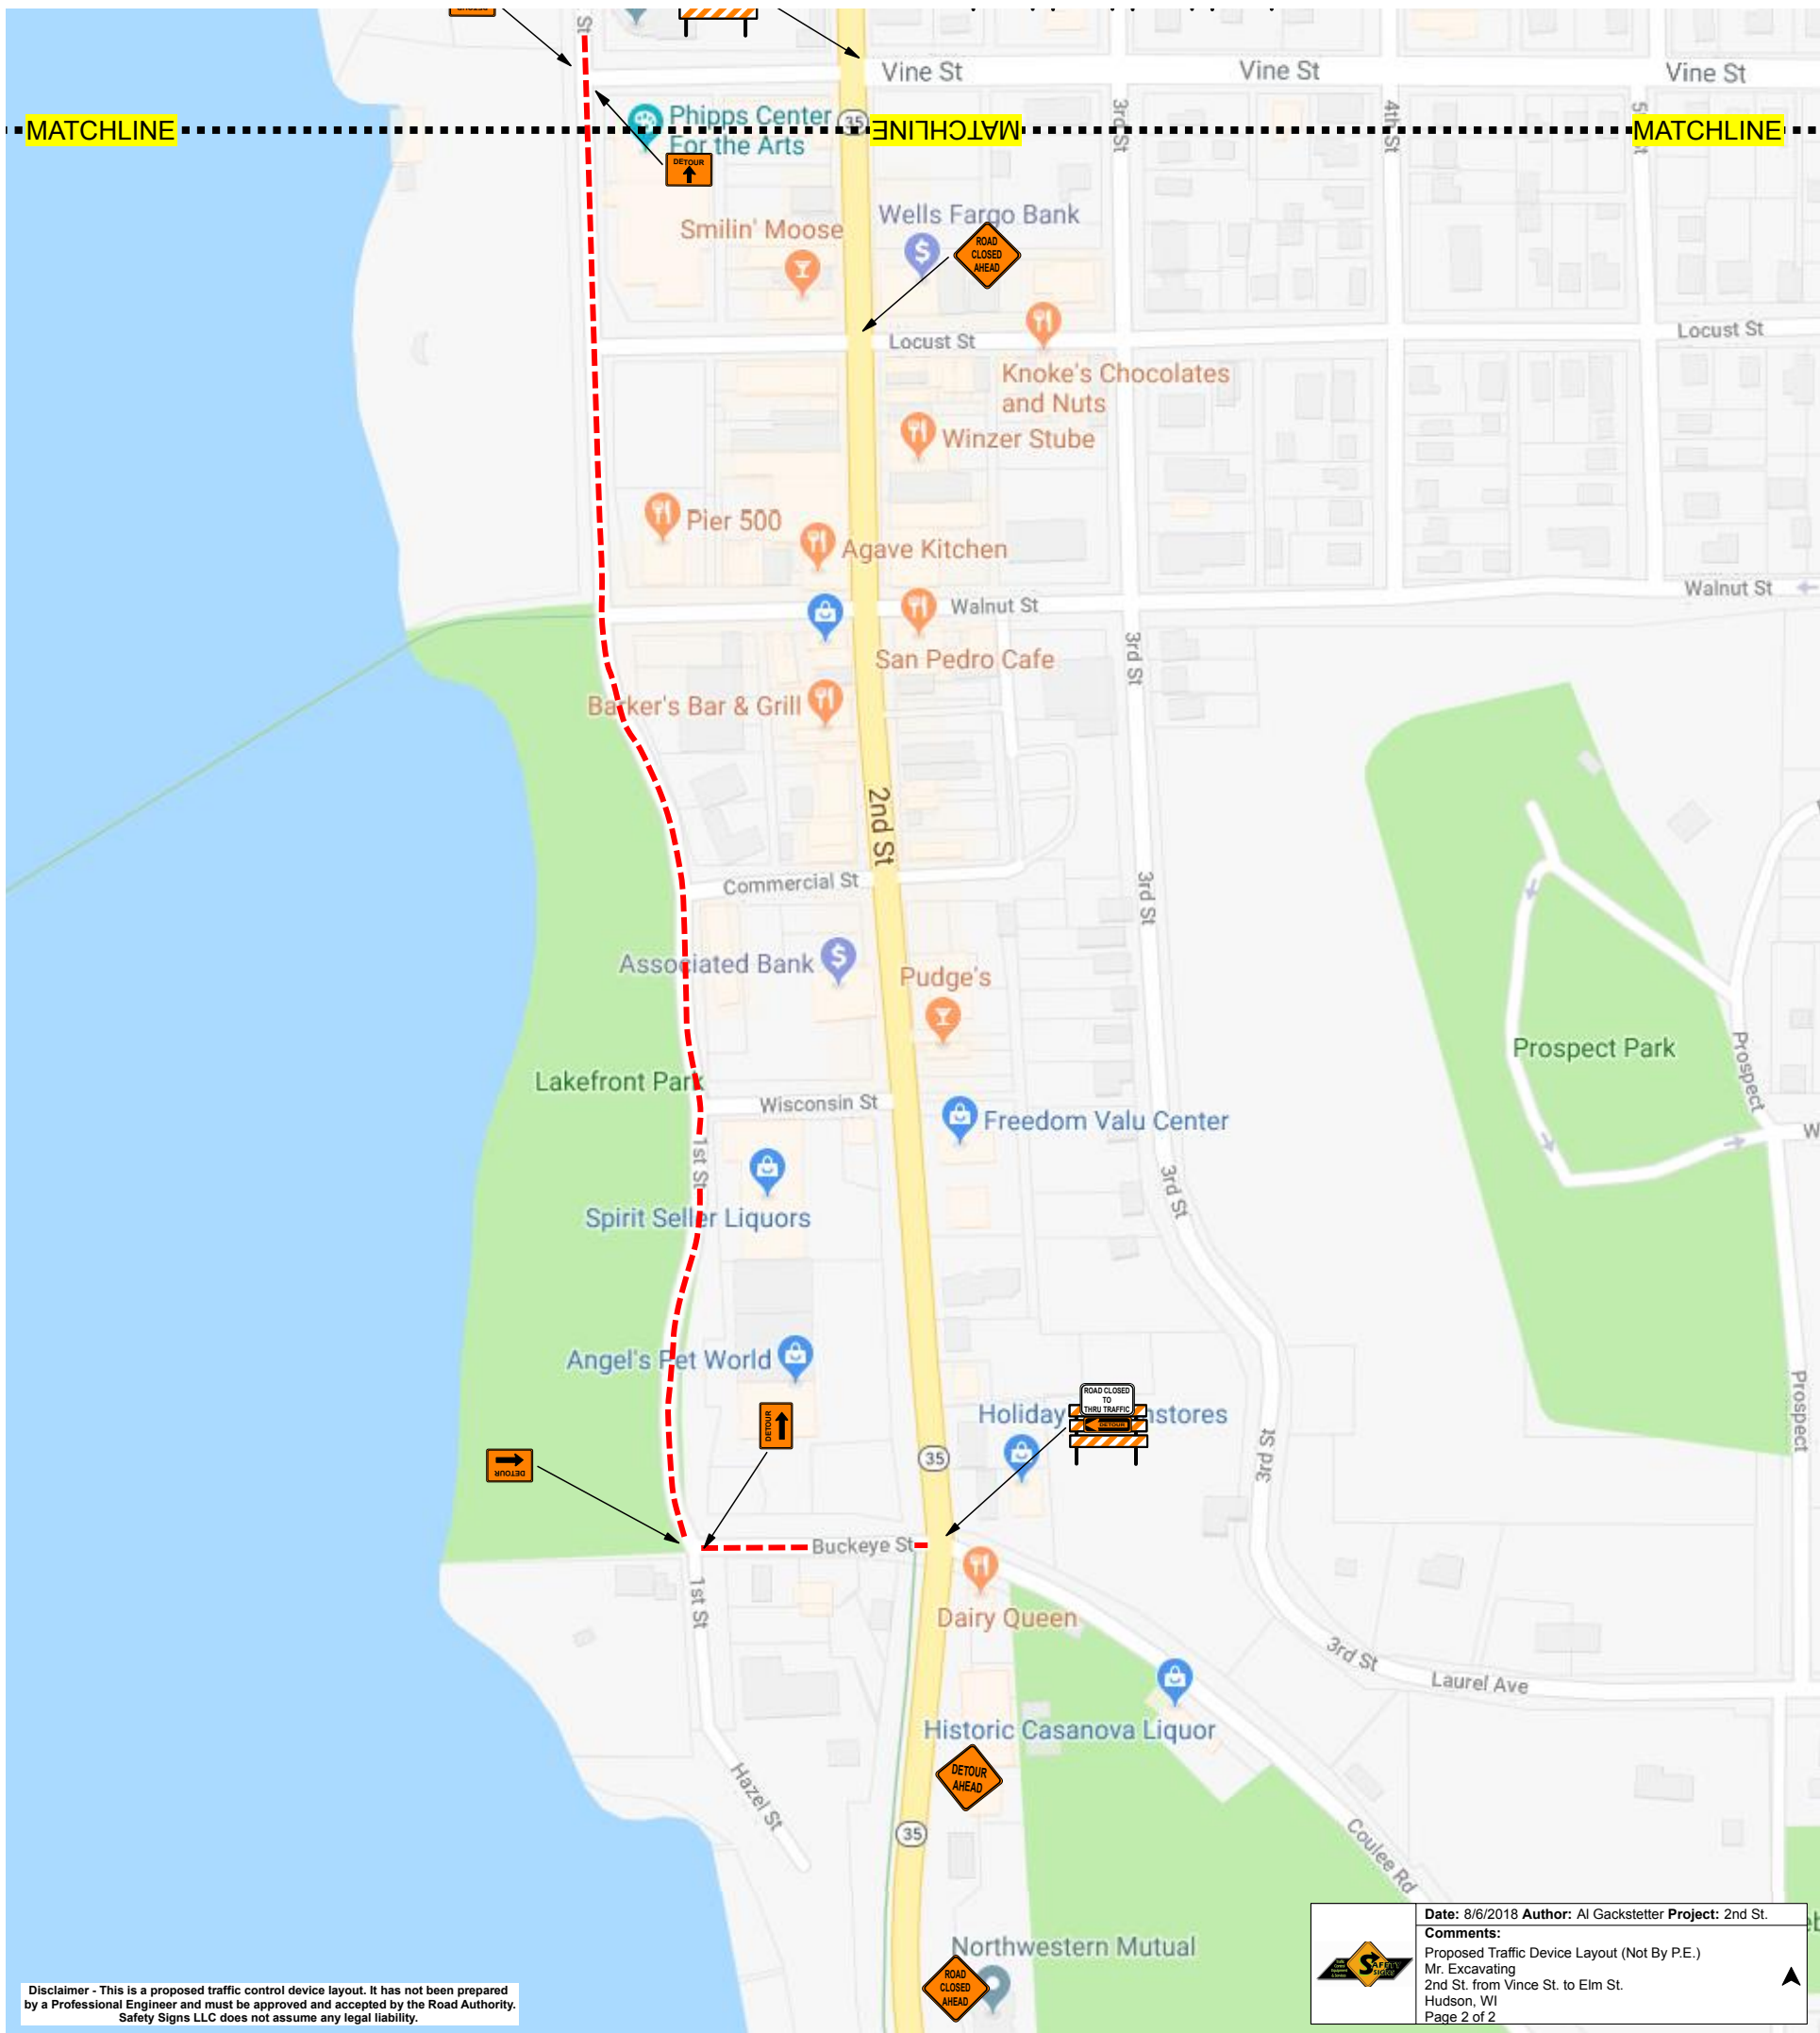

**Date:** 8/6/2018 **Author:** Al Gackstetter **Project:** 2nd St.  
**Comments:**  
 Proposed Traffic Device Layout (Not By P.E.)  
 Mr. Excavating  
 2nd St. from Vince St. to Elm St.  
 Hudson, WI  
 Page 1 of 2





Disclaimer - This is a proposed traffic control device layout. It has not been prepared by a Professional Engineer and must be approved and accepted by the Road Authority. Safety Signs LLC does not assume any legal liability.

	<b>Date:</b> 8/6/2018 <b>Author:</b> Al Gackstetter <b>Project:</b> 2nd St.
	<b>Comments:</b>
	Proposed Traffic Device Layout (Not By P.E.)
	Mr. Excavating 2nd St. from Vince St. to Elm St. Hudson, WI Page 2 of 2